

普宁市2024年度第二十一批次城镇建设用地图

(大溪镇平林经济合作社)

北

界址点坐标表

点号	X	Y	高程
J1	2588623.892	39417228.009	107.86
J2	2588637.796	39417329.05	28.48
J3	2588699.152	39417355.765	0.47
J4	2588699.344	39417356.199	0.47
J5	2588698.54	39417356.631	0.47
J6	2588699.741	39417357.061	0.47
J7	2588699.946	39417357.499	0.47
J8	2588699.155	39417357.914	0.47
J9	2588699.37	39417358.338	0.48
J10	2588699.588	39417358.769	0.47
J11	2588699.811	39417359.178	0.47
J12	2588699.039	39417359.594	0.47
J13	2588699.27	39417360.008	0.47
J14	2588699.506	39417360.42	0.47
J15	2588699.747	39417360.829	0.47
J16	2588699.992	39417361.235	0.47
J17	2588699.241	39417361.639	0.47
J18	2588699.494	39417362.04	0.48
J19	2588699.752	39417362.439	0.47
J20	2588699.013	39417362.834	0.47
J21	2588699.279	39417363.227	0.48
J22	2588699.549	39417363.618	0.47
J23	2588699.823	39417364.006	0.47
J24	2588699.101	39417364.389	0.47
J25	2588699.383	39417364.771	0.47
J26	2588699.67	39417365.149	0.47
J27	2588699.96	39417365.525	0.47
J28	2588699.254	39417365.897	0.47
J29	2588699.552	39417366.265	0.47
J30	2588699.854	39417366.632	0.47
J31	2588699.159	39417366.995	0.48
J32	2588699.469	39417367.355	0.47
J33	2588699.782	39417367.711	0.47
J34	2588699.099	39417368.064	0.47
J35	2588699.42	39417368.414	0.47
J36	2588699.744	39417368.76	0.48
J37	2588699.073	39417369.103	0.47
J38	2588699.404	39417369.442	0.47
J39	2588699.739	39417369.778	0.47
J40	2588699.078	39417370.11	0.47
J41	2588699.42	39417370.439	0.47
J42	2588699.766	39417370.764	0.47
J43	2588610.115	39417371.085	0.47
J44	2588610.467	39417371.403	0.47
J45	2588610.823	39417371.717	0.47
J46	2588611.182	39417372.027	0.47
J47	2588611.545	39417372.333	0.47
J48	2588611.91	39417372.636	0.47
J49	2588612.279	39417372.934	0.47
J50	2588612.651	39417373.229	0.47
J51	2588613.026	39417373.52	0.47
J52	2588613.403	39417373.807	0.47
J53	2588613.784	39417374.09	0.47
J54	2588614.168	39417374.368	0.47
J55	2588614.555	39417374.643	0.47
J56	2588614.945	39417374.914	0.47
J57	2588615.337	39417375.18	0.48
J58	2588615.733	39417375.443	0.47
J59	2588616.131	39417375.701	0.47
J60	2588616.532	39417375.955	0.47
J61	2588616.936	39417376.205	0.47
J62	2588617.341	39417376.45	0.47
J63	2588617.75	39417376.691	0.47
J64	2588618.161	39417376.928	0.47
J65	2588618.574	39417377.161	0.47
J66	2588618.99	39417377.389	0.47
J67	2588619.409	39417377.612	0.47
J68	2588619.829	39417377.832	0.48
J69	2588620.253	39417378.047	0.47
J70	2588620.678	39417378.257	0.47
J71	2588621.105	39417378.463	0.47
J72	2588621.535	39417378.664	0.47
J73	2588621.967	39417378.861	0.47
J74	2588622.4	39417379.053	0.47
J75	2588622.836	39417379.241	65.21
J76	2588623.265	39417405.112	101.90
J77	2588777.586	39417444.929	11.94
J78	2588778.577	39417449.594	19.99
J79	2588779.526	39417467.473	9.56
J80	2588779.523	39417463.736	168.85
J81	2588615.364	39417397.748	7.05
J82	2588609.037	39417394.648	7.05
J83	2588603.089	39417390.881	7.05
J84	2588597.572	39417386.491	7.05
J85	2588592.568	39417381.531	7.05
J86	2588588.13	39417376.058	2.74
J87	2588583.646	39417373.759	4.17
J88	2588578.664	39417370.064	31.27
J89	2588571.672	39417341.637	8.88
J90	2588568.064	39417333.737	21.84
J91	2588559.355	39417313.71	0.01
J92	2588559.353	39417313.705	5.13
J93	2588557.554	39417308.902	15.07
J94	2588555.229	39417294.016	10.63
J95	2588554.237	39417283.433	11.07
J96	2588555.803	39417272.471	6.72
J97	2588557.708	39417265.03	0.01
J98	2588557.71	39417265.024	60.70
J99	2588573.024	39417208.822	10.02
J100	2588587.264	39417212.686	0.90
J101	2588587.263	39417212.689	39.70
J1	2588623.892	39417228.009	

S=10180平方米


10180平方米

普宁市自然资源局

2025年5月全野外数字化成图。
2000国家大地坐标系。
1985国家高程基准，等高距为1米。
GB/T20257.1-2007国家基本比例尺地图图式
第1部分：1：500 1：1000 1：2000地形图图式。

1:2000

普宁市2024年度第二十一批次城镇建设用地图勘测定界图

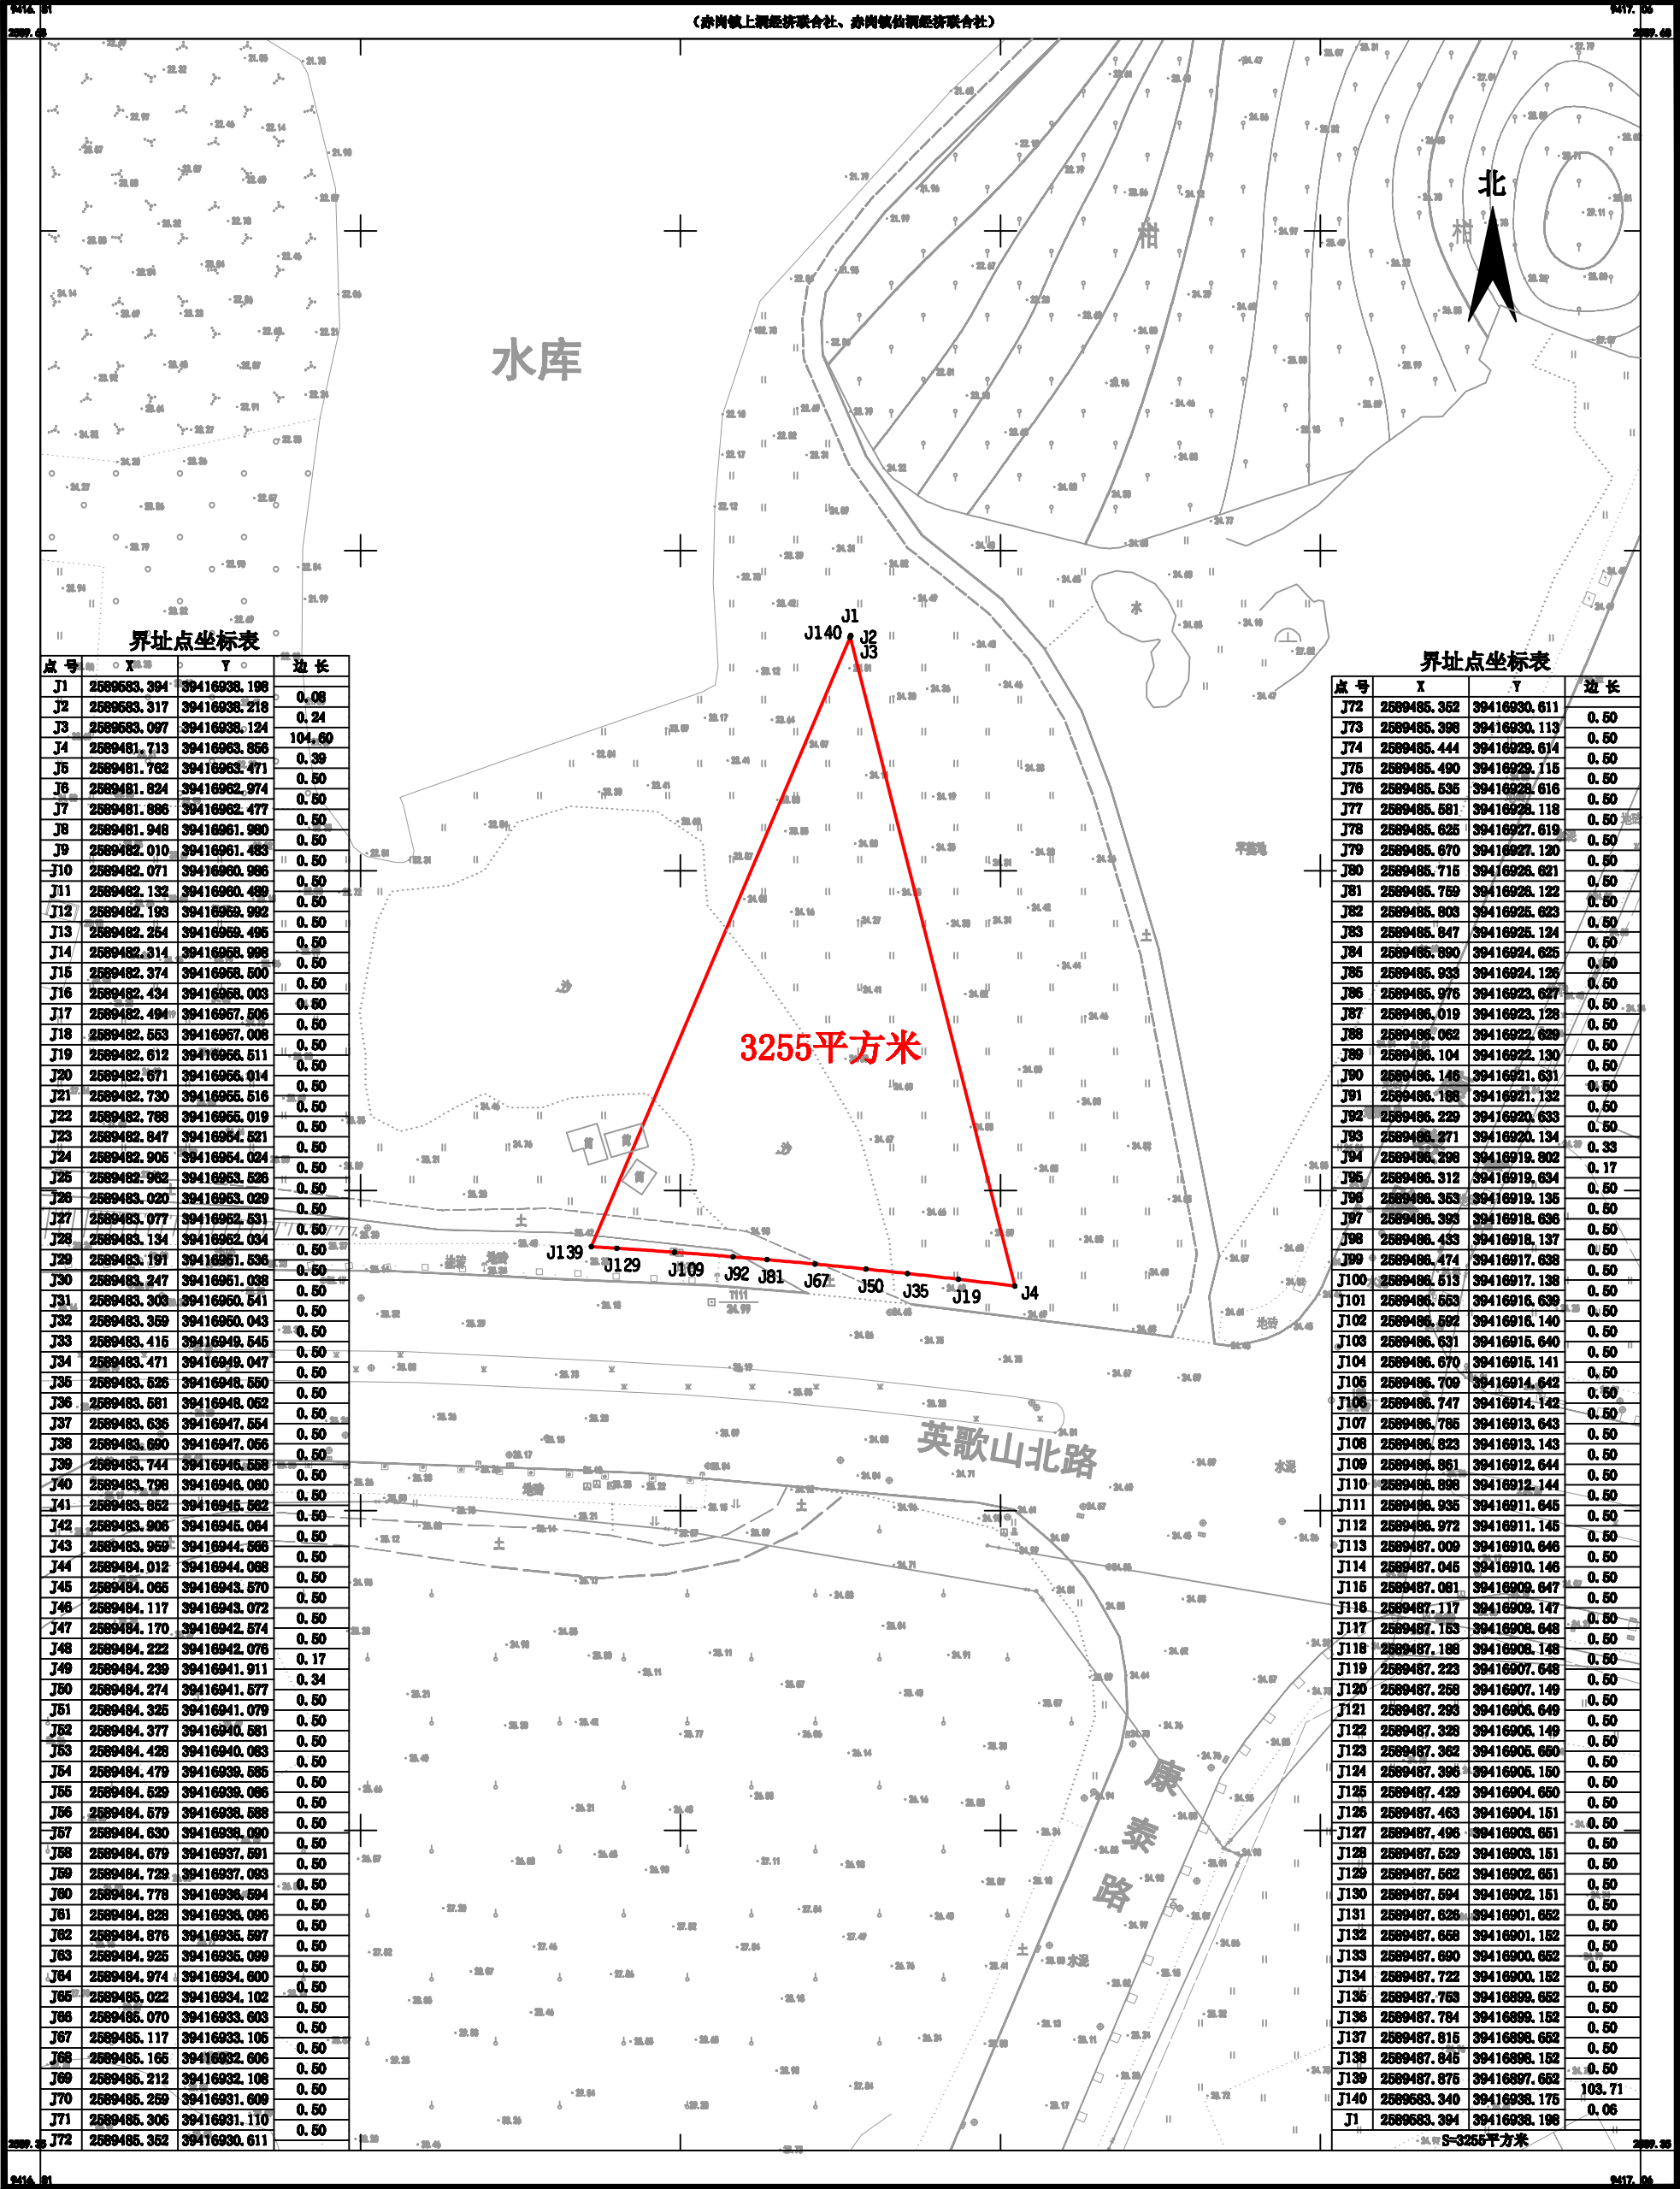

普宁市自然资源局测绘队

2025年5月全野外数字化成图。
2000国家大地坐标系。
1985国家高程基准，等高距为1米。
GB/T20257.1-2007国家基本比例尺地图图式
第1部分：1：500 1：1000 1：2000地形图图式。

1:1000

普宁市2024年度第二十一批次城镇建设用地图

(大溪镇平林经济合作社)

北

20815平方米

界址点坐标表

点号	X	Y	边长
J1	2588784.117	39417168.798	0.04
J2	2588784.099	39417168.839	0.02
J3	2588784.08	39417168.831	94.58
J4	2588747.126	39417255.889	21.83
J5	2588738.597	39417275.982	124.39
J6	2588623.895	39417228.006	0.00
J7	2588623.892	39417228.008	39.70
J8	2588587.283	39417212.889	0.00
J9	2588587.284	39417212.886	10.02
J10	2588578.024	39417208.822	41.78
J11	2588592.007	39417169.45	0.04
J12	2588592.02	39417169.411	0.50
J13	2588592.188	39417168.938	0.50
J14	2588592.355	39417168.487	0.50
J15	2588592.522	39417167.995	0.50
J16	2588592.688	39417167.523	0.50
J17	2588592.853	39417167.051	0.50
J18	2588593.019	39417166.578	0.50
J19	2588593.184	39417166.106	0.50
J20	2588593.348	39417165.633	0.50
J21	2588593.512	39417165.16	0.50
J22	2588593.676	39417164.687	0.50
J23	2588593.84	39417164.214	0.50
J24	2588594.005	39417163.741	0.50
J25	2588594.169	39417163.267	0.50
J26	2588594.327	39417162.794	0.50
J27	2588594.489	39417162.32	0.50
J28	2588594.651	39417161.846	0.50
J29	2588594.812	39417161.372	0.50
J30	2588594.972	39417160.898	0.50
J31	2588595.133	39417160.424	0.50
J32	2588595.292	39417159.95	0.50
J33	2588595.452	39417159.475	0.50
J34	2588595.611	39417159	0.50
J35	2588595.77	39417158.526	0.50
J36	2588595.928	39417158.051	0.50
J37	2588596.086	39417157.577	0.50
J38	2588596.243	39417157.101	0.50
J39	2588596.4	39417156.625	0.50
J40	2588596.557	39417156.15	0.50
J41	2588596.713	39417155.674	0.50
J42	2588596.869	39417155.199	0.50
J43	2588597.025	39417154.723	0.50
J44	2588597.18	39417154.247	0.50
J45	2588597.336	39417153.771	0.50
J46	2588597.489	39417153.295	0.50
J47	2588597.643	39417152.818	0.50
J48	2588597.796	39417152.342	0.50
J49	2588597.949	39417151.865	0.50
J50	2588598.102	39417151.389	0.50
J51	2588598.256	39417150.912	0.50
J52	2588598.405	39417150.435	0.50
J53	2588598.558	39417149.958	0.50
J54	2588598.709	39417149.481	0.14
J55	2588598.751	39417149.348	0.36
J56	2588598.86	39417149.003	0.50
J57	2588599.01	39417148.526	0.50
J58	2588599.16	39417148.048	0.50
J59	2588599.31	39417147.57	0.50
J60	2588599.459	39417147.093	0.50
J61	2588599.608	39417146.615	0.50
J62	2588599.756	39417146.137	0.50
J63	2588599.904	39417145.658	0.50
J64	2588600.052	39417145.18	0.50
J65	2588600.199	39417144.702	0.50
J66	2588600.346	39417144.223	0.50
J67	2588600.492	39417143.744	0.50
J68	2588600.638	39417143.266	0.50
J69	2588600.784	39417142.787	0.50
J70	2588600.929	39417142.308	0.50
J71	2588601.074	39417141.828	0.50
J72	2588601.218	39417141.349	0.50
J73	2588601.362	39417140.87	0.50
J74	2588601.505	39417140.39	0.50
J75	2588601.649	39417139.911	0.50

界址点坐标表

点号	X	Y	边长
J76	2588601.649	39417139.911	0.50
J76	2588601.792	39417139.431	0.50
J77	2588601.934	39417138.951	0.50
J78	2588602.076	39417138.471	0.50
J79	2588602.218	39417137.991	0.50
J80	2588602.359	39417137.511	0.50
J81	2588602.5	39417137.03	0.50
J82	2588602.64	39417136.55	0.50
J83	2588602.78	39417136.069	0.50
J84	2588602.92	39417135.588	0.50
J85	2588603.059	39417135.108	0.50
J86	2588603.198	39417134.627	0.50
J87	2588603.336	39417134.146	0.50
J88	2588603.475	39417133.664	0.50
J89	2588603.612	39417133.183	0.50
J90	2588603.749	39417132.702	0.50
J91	2588603.886	39417132.22	0.50
J92	2588604.023	39417131.739	0.50
J93	2588604.159	39417131.257	0.50
J94	2588604.294	39417130.775	0.50
J95	2588604.43	39417130.293	0.50
J96	2588604.564	39417129.811	0.50
J97	2588604.699	39417129.329	0.32
J98	2588604.784	39417128.847	0.18
J99	2588604.833	39417128.364	0.50
J100	2588604.966	39417127.882	0.50
J101	2588605.1	39417127.399	0.50
J102	2588605.233	39417126.916	0.50
J103	2588605.365	39417126.433	0.50
J104	2588605.497	39417125.951	0.50
J105	2588605.629	39417125.467	0.50
J106	2588605.76	39417124.984	0.50
J107	2588605.891	39417124.501	0.50
J108	2588606.021	39417124.018	0.50
J109	2588606.151	39417123.534	0.50
J110	2588606.281	39417123.05	0.50
J111	2588606.41	39417122.567	0.50
J112	2588606.539	39417122.083	0.50
J113	2588606.667	39417121.599	0.50
J114	2588606.795	39417121.115	0.50
J115	2588606.923	39417120.631	0.50
J116	2588607.05	39417120.147	0.50
J117	2588607.177	39417119.662	0.50
J118	2588607.305	39417119.178	0.50
J119	2588607.429	39417118.688	0.50
J120	2588607.555	39417118.199	0.50
J121	2588607.68	39417117.724	0.50
J122	2588607.806	39417117.239	0.50
J123	2588607.929	39417116.754	0.50
J124	2588608.053	39417116.269	0.50
J125	2588608.177	39417115.784	0.50
J126	2588608.3	39417115.298	0.50
J127	2588608.423	39417114.813	0.50
J128	2588608.545	39417114.328	0.50
J129	2588608.667	39417113.842	0.50
J130	2588608.789	39417113.356	0.50
J131	2588608.91	39417112.871	0.50
J132	2588609.031	39417112.385	0.50
J133	2588609.151	39417111.899	0.50
J134	2588609.271	39417111.413	0.50
J135	2588609.391	39417110.926	0.50
J136	2588609.51	39417110.44	0.50
J137	2588609.628	39417109.954	0.50
J138	2588609.747	39417109.467	0.50
J139	2588609.865	39417108.981	0.50
J140	2588609.982	39417108.494	14.06
J141	2588610.099	39417107.999	1.27
J142	2588610.216	39417107.503	174.85
J143	2588610.333	39417106.999	0.02
J144	2588610.45	39417106.499	0.02
J1	2588784.117	39417168.798	0.02

S=20815平方米

普宁市自然资源局测绘队

2025年5月全野外数字化成图。
2000国家大地坐标系。
1985国家高程基准，等高距为1米。
GB/T20257.1-2007国家基本比例尺地图图式
第1部分：1：500 1：1000 1：2000地形图图式。

1:2000