


普宁市东部创新城水质净化厂及配套管网工程项目位置图

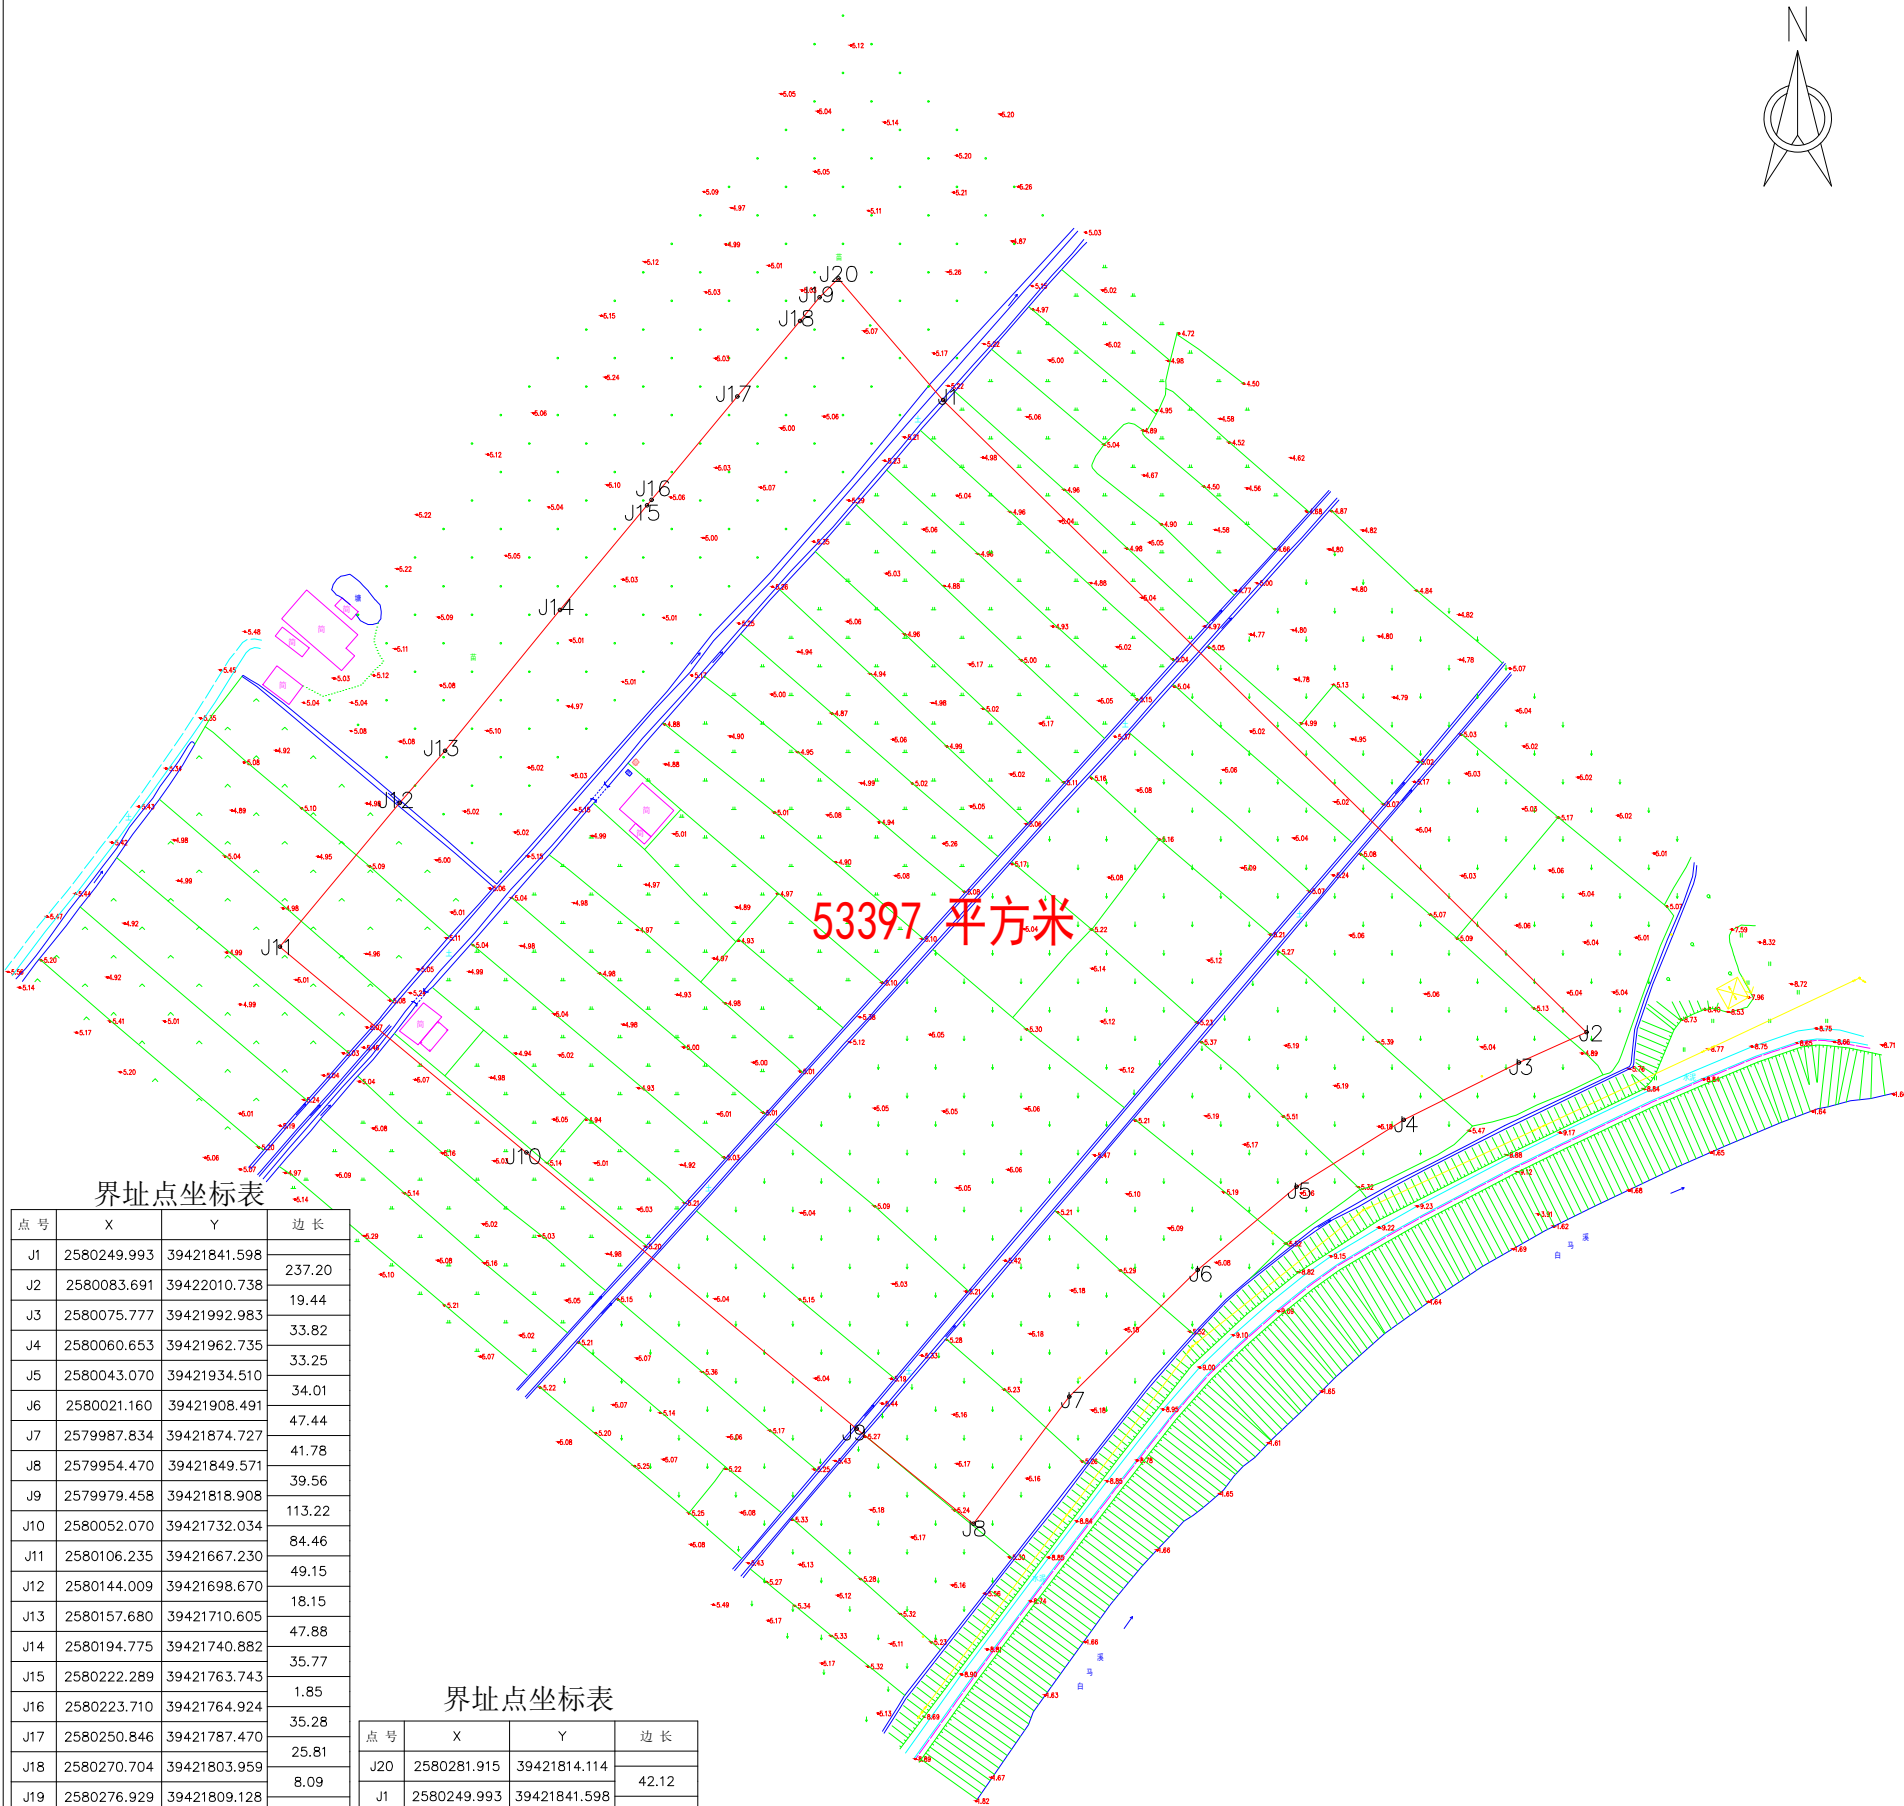

界址点坐标表

点号	X	Y	边长
J1	2580249.993	39421841.598	237.20
J2	2580083.691	39422010.738	
J3	2580075.777	39421992.983	19.44
J4	2580060.653	39421962.735	33.82
J5	2580043.070	39421934.510	33.25
J6	2580021.160	39421908.491	34.01
J7	2579987.834	39421874.727	47.44
J8	2579954.470	39421849.571	41.78
J9	2579979.458	39421818.908	39.56
J10	2580052.070	39421732.034	113.22
J11	2580106.235	39421667.230	84.46
J12	2580144.009	39421698.670	49.15
J13	2580157.680	39421710.605	18.15
J14	2580194.775	39421740.882	47.88
J15	2580222.289	39421763.743	35.77
J16	2580223.710	39421764.924	1.85
J17	2580250.846	39421787.470	35.28
J18	2580270.704	39421803.959	25.81
J19	2580276.929	39421809.128	8.09
J20	2580281.915	39421814.114	7.05

界址点坐标表

点号	X	Y	边 长
J20	2580281.915	39421814.114	42.12
J1	2580249.993	39421841.598	
S=53397 平方米 合80.1亩			

广东国地科技股份有限公司

2000国家大地坐标系
1985国家高程系，等高距为1m

1:500