


普宁市2020年度第十二批次城镇建设用地图

(高埔镇月塘经济联合社)

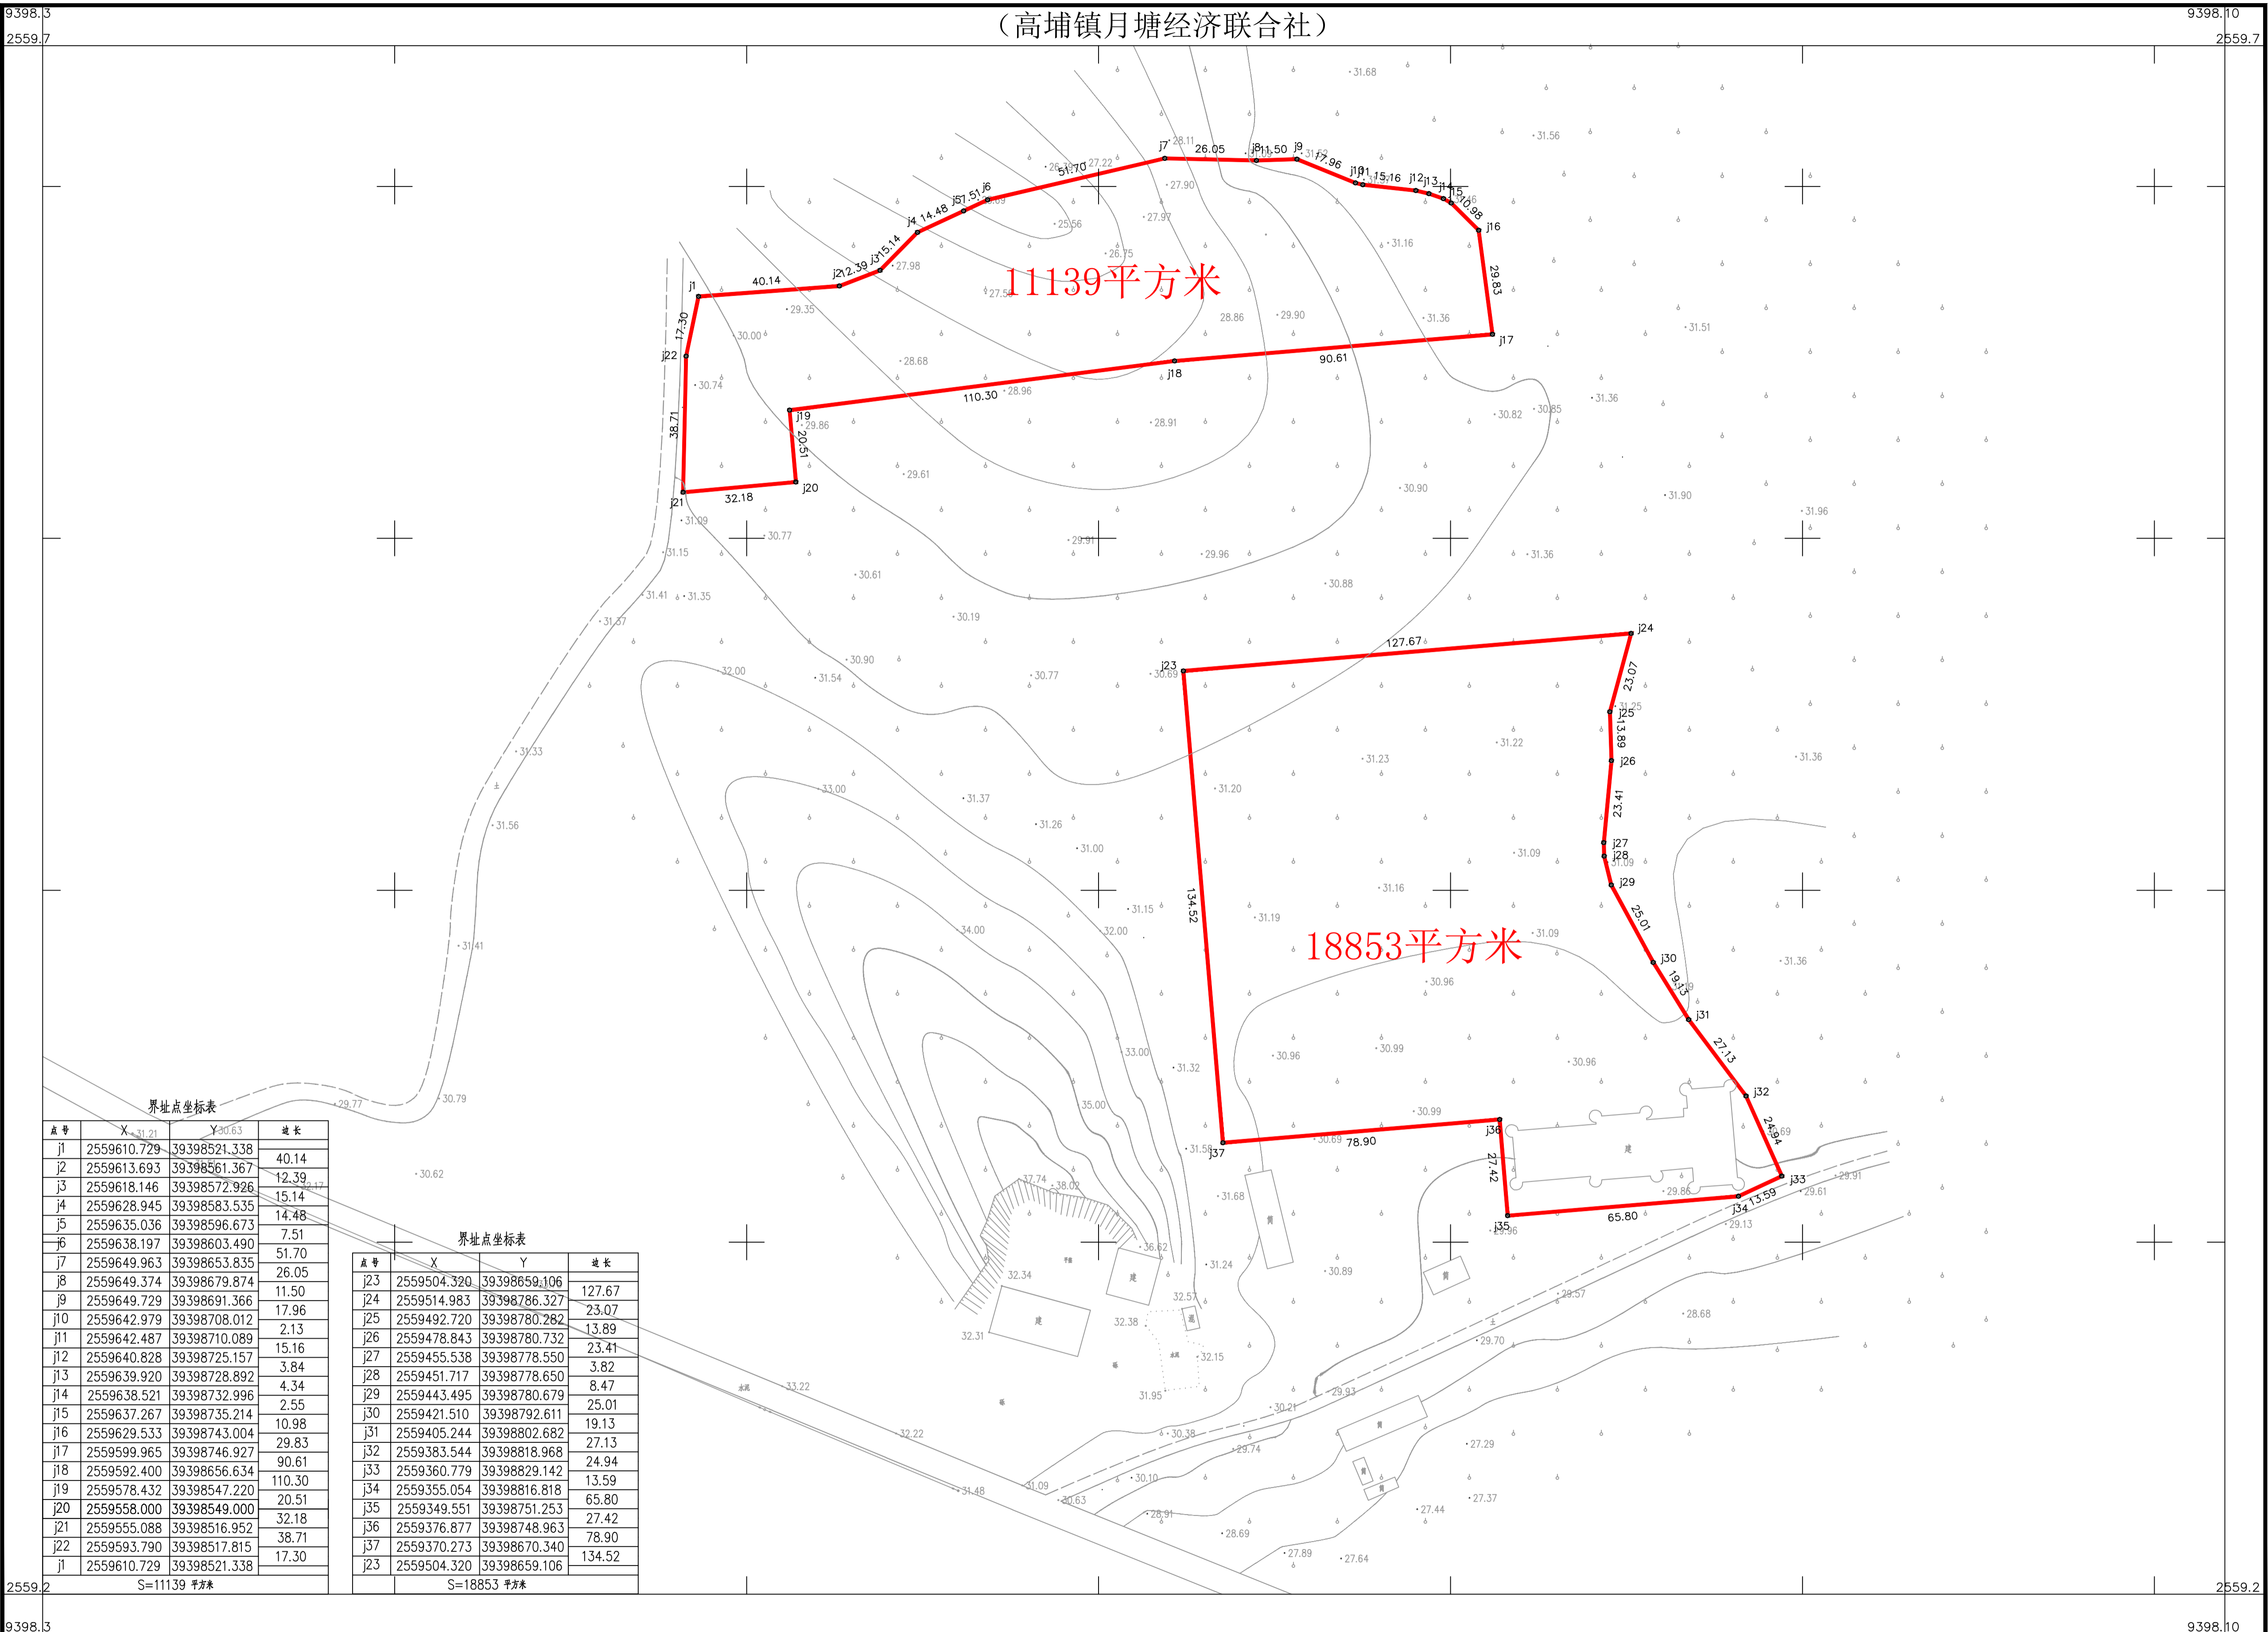

界址点坐标表

点号	X	Y	边长
j1	2559610.729	39398521.338	40.14
j2	2559613.693	39398561.367	12.39
j3	2559618.146	39398572.926	15.14
j4	2559628.945	39398583.535	14.48
j5	2559635.036	39398596.673	7.51
j6	2559638.197	39398603.490	51.70
j7	2559649.963	39398653.835	26.05
j8	2559649.374	39398679.874	11.50
j9	2559649.729	39398691.366	17.96
j10	2559642.979	39398708.012	2.13
j11	2559642.487	39398710.089	15.16
j12	2559640.828	39398725.157	3.84
j13	2559639.920	39398728.892	4.34
j14	2559638.521	39398732.996	2.55
j15	2559637.267	39398735.214	10.98
j16	2559629.533	39398743.004	29.83
j17	2559599.965	39398746.927	90.61
j18	2559592.400	39398656.634	110.30
j19	2559578.432	39398547.220	20.51
j20	2559558.000	39398549.000	32.18
j21	2559555.088	39398516.952	38.71
j22	2559593.790	39398517.815	17.30
j1	2559610.729	39398521.338	17.30

S=11139 平方米

界址点坐标表

点号	X	Y	边长
j23	2559504.320	39398659.106	127.67
j24	2559514.983	39398786.327	23.07
j25	2559492.720	39398780.282	13.89
j26	2559478.843	39398780.732	23.41
j27	2559455.538	39398778.550	3.82
j28	2559451.717	39398778.650	8.47
j29	2559443.495	39398780.679	25.01
j30	2559421.510	39398792.611	19.13
j31	2559405.244	39398802.682	27.13
j32	2559383.544	39398818.968	24.94
j33	2559360.779	39398829.142	13.59
j34	2559355.054	39398816.818	65.80
j35	2559349.551	39398751.253	27.42
j36	2559376.877	39398748.963	78.90
j37	2559370.273	39398670.340	134.52
j23	2559504.320	39398659.106	134.52

S=18853 平方米

普宁市自然资源测绘队

2020年11月全野外数字化成图。
2000国家大地坐标系。
1985国家高程基准，等高距为1米。
GB/T20257.1-2007国家基本比例尺地图图式
第1部分：1: 500 1: 1000 1: 2000地形图图式。

1:2000